



LEFT EXTERIOR ELEVATION
SCALE: 1/8" = 1'-0"

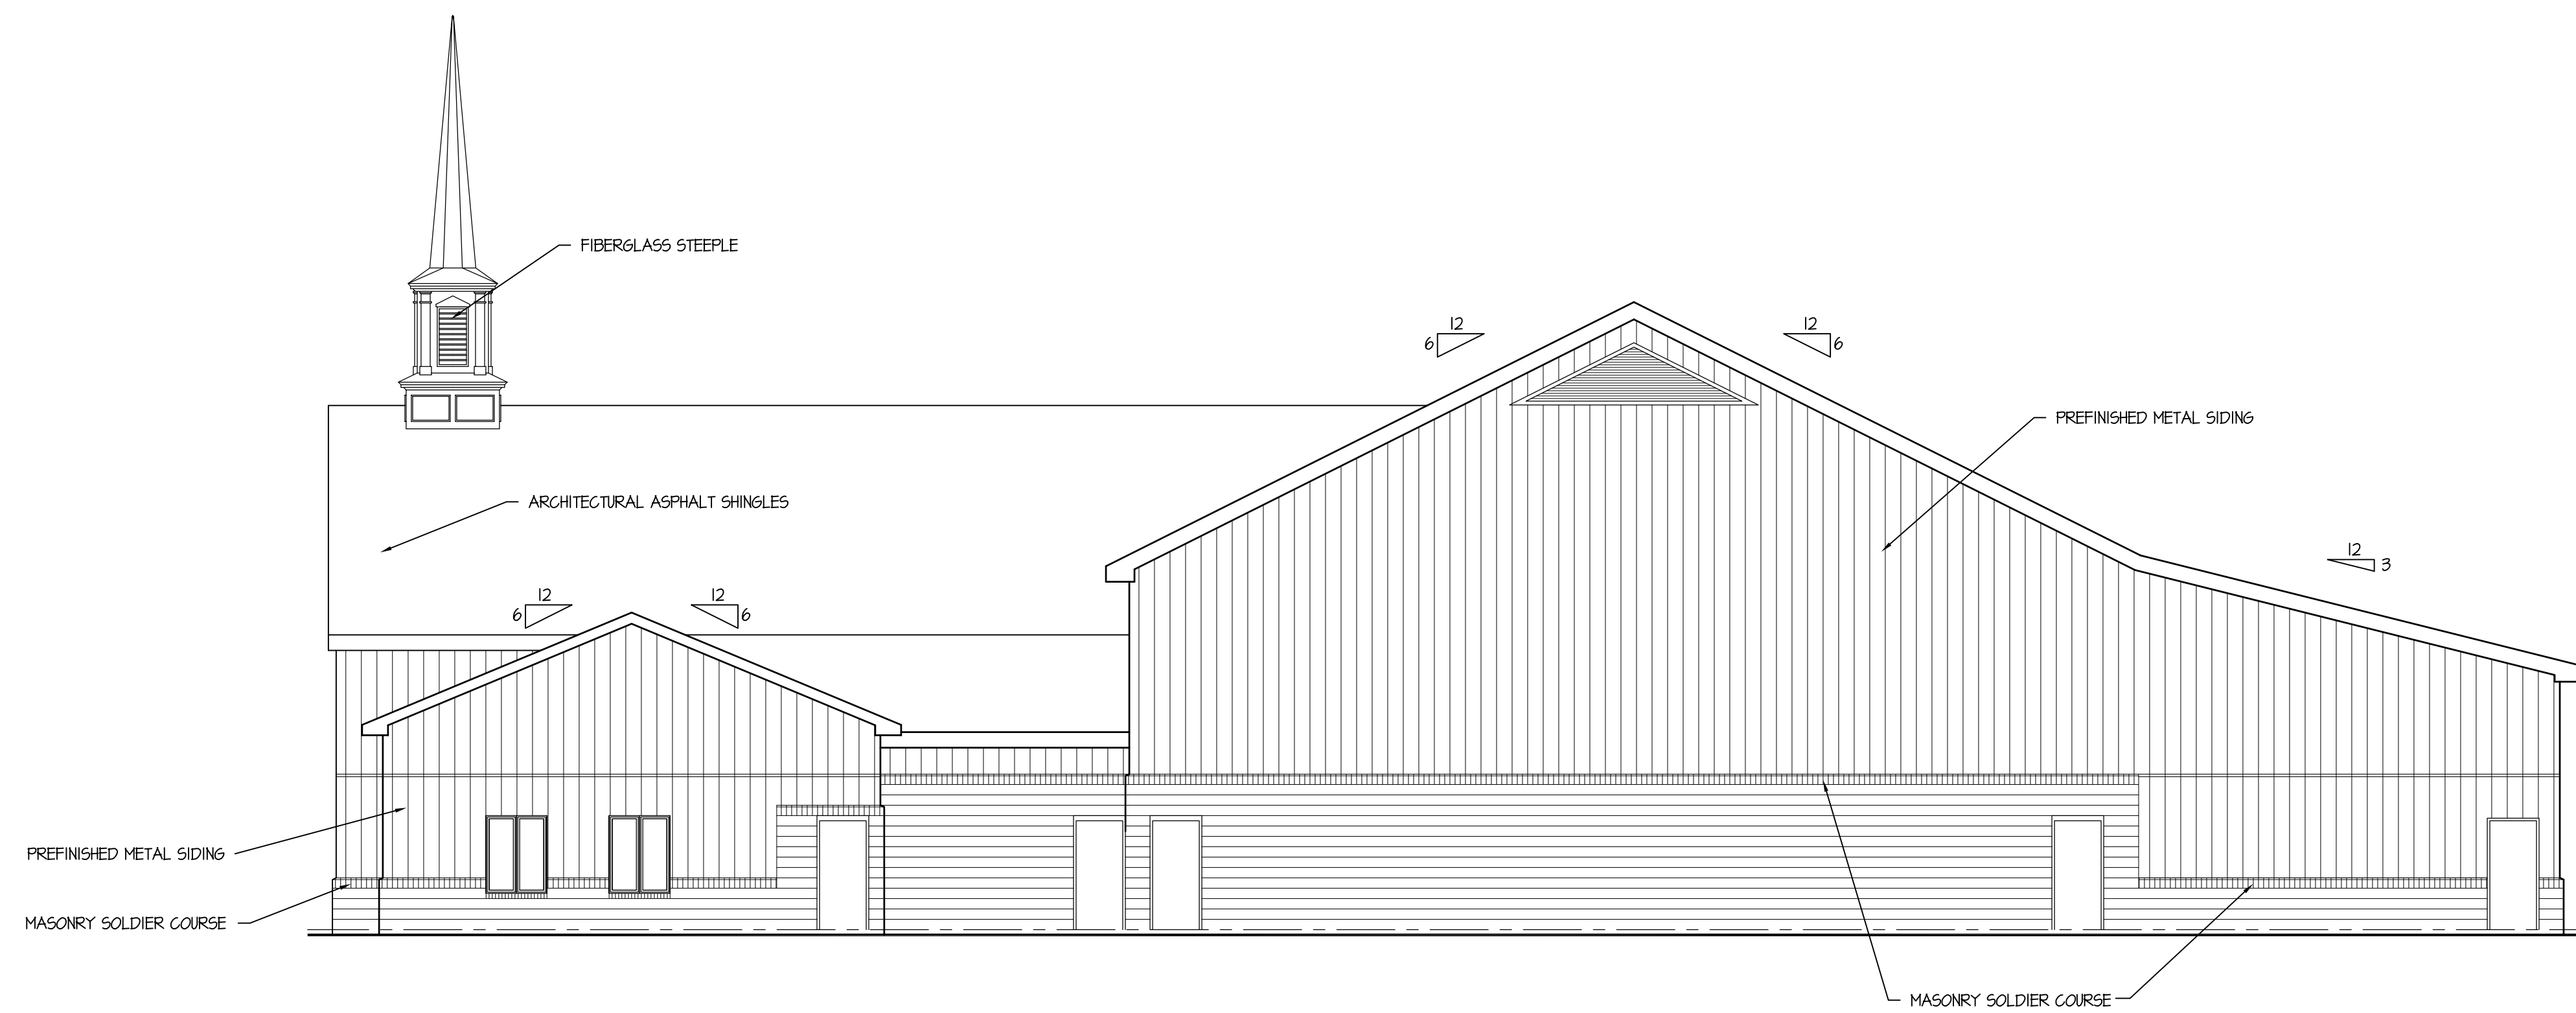

RIGHT EXTERIOR ELEVATION
SCALE: 1/8" = 1'-0"

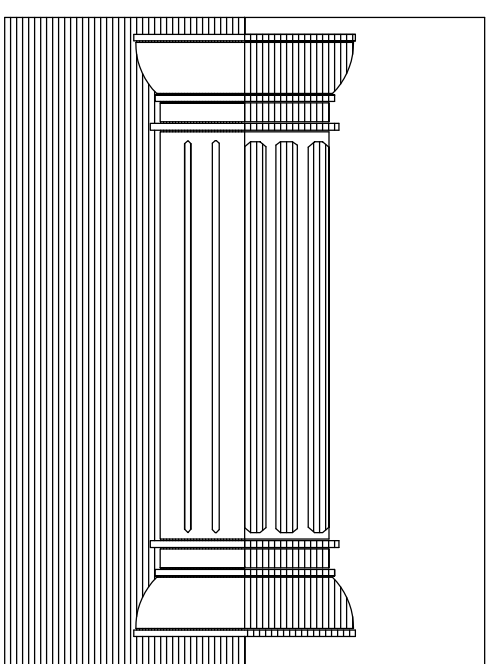

KSA
architects & planners
151 North Michigan St., Ste. 327
Toledo, Ohio 43604
Ph. 419.882.9005 Fax 1.419.989.6933
E-mail kplanners@sbcglobal.net

REVISIONS			
NO.	DESCRIPTION	DATE	BY
1.	ISSUED FOR OWNER REVIEW	5/30/08	

NEW CHURCH FACILITY FOR:
FOR:

BETHEL BAPTIST CHURCH
8300 INFIRMARY ROAD, RAVENNA, OHIO 44266

© Copyright 2008

This drawing and all information contained herein is the exclusive property of KSA Architects & Planners and is not to be copied, modified or used in any way without the expressed written consent of KSA Architects & Planners and must be returned upon request.